


**MECHANICAL - FIRST FLOOR CONSTRUCTION PLAN**

SCALE: 1/8" = 1'-0"

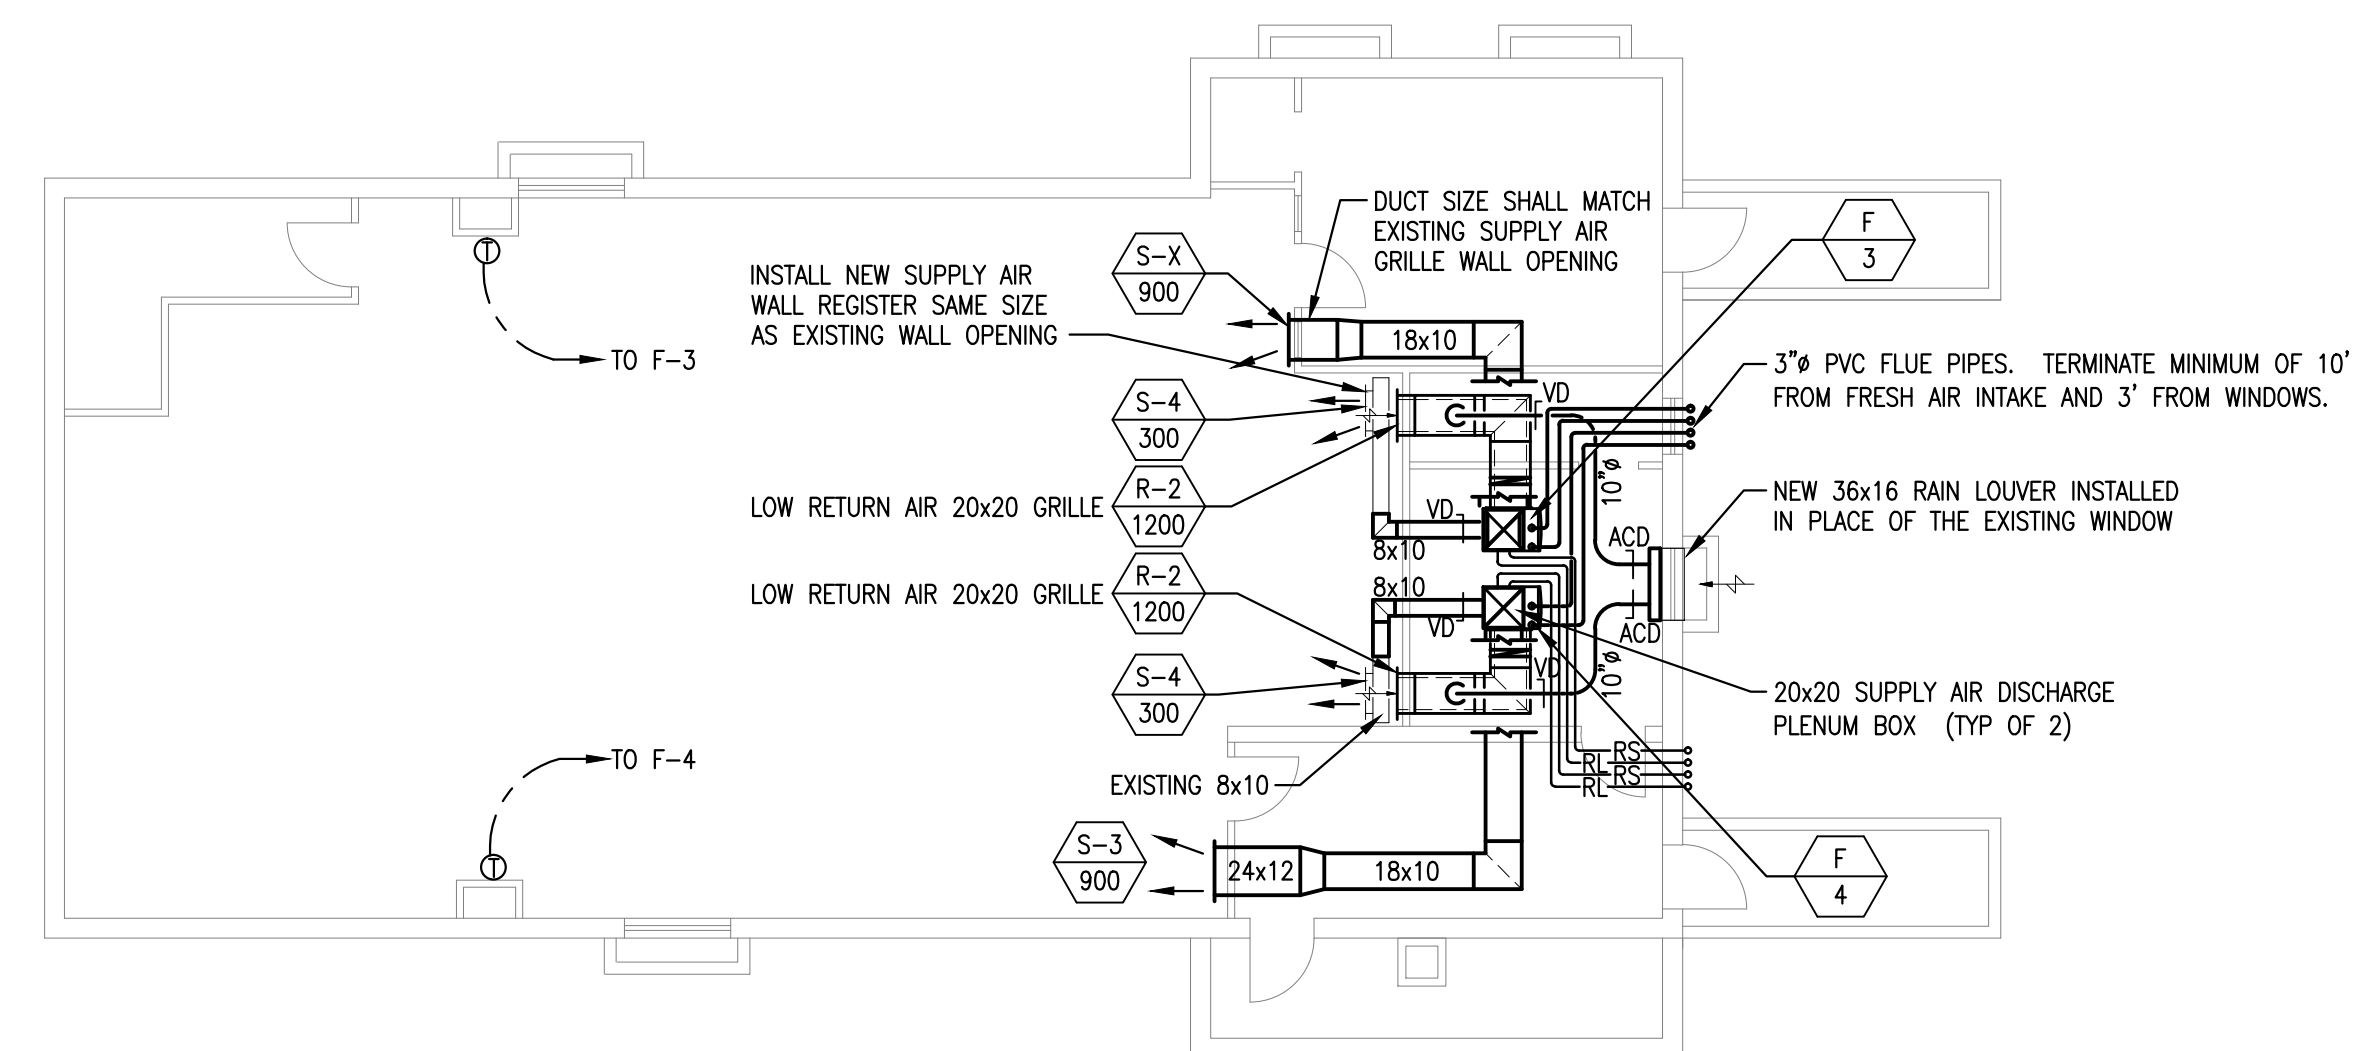

**MECHANICAL - BASEMENT CONSTRUCTION PLAN**

SCALE: 1/8" = 1'-0"

**GRIFFITH & VARY, INC.**  
 Consulting Engineers  
 12 Kendrick Road  
 Wareham, MA 02571  
 508-295-0050 (T)  
 508-295-0003 (F)  
 www.griffithandvary.com

**FREEDOM HALL  
 FURNACE  
 REPLACEMENT  
 Cotuit, MA**

Notes:

North Arrow

Keyplan

**Drawing Name:  
 MECHANICAL  
 BASEMENT AND  
 FIRST FLOOR  
 PLANS**

Scale: AS NOTED  
 Job No:  
 Drawn By: TEP  
 Date: Sept. 16, 2013  
 Drawing Number:  
**M-1**