

TRAFFIC SIGN SUMMARY

IDENTIFICATION NUMBER	SIZE OF SIGN WIDTH	HEIGHT	TEXT	TEXT DIMENSIONS (INCHES)			NUMBER OF SIGNS REQUIRED	COLOR			POST SIZE AND NUMBER REQUIRED	UNIT AREA IN SQUARE FEET	TOTAL AREA IN SQUARE FEET
				LETTER HEIGHT	VERTICAL SPACING	BACK-GROUND		LEGEND	BORDER				
SI-1	30"	30"		MUTCD STANDARD		MUTCD STANDARD	4	MUTCD STANDARD			P5 (4 REQ'D)	6.25	25.00
SI-1p	24"	18"		MHD STANDARD		MHD STANDARD	2	MHD STANDARD			MNT w/SI-1	3.00	6.00
SS-1a (ILL.)	30"	54"		MHD STANDARD		MHD STANDARD	2	MHD STANDARD			10" SIGNAL POST	PAID UNDER ITEM 824.31	
W16-7p	24"	12"		MUTCD STANDARD		MUTCD STANDARD	2	MUTCD STANDARD			MNT w/SI-1	2.00	4.00

SCHOOL ZONE FLASHERS TRURO CENTRAL SCHOOL
G.A.R. HIGHWAY (ROUTE 6)
TRURO, MASSACHUSETTS

PROJECT: **SCHOOL ZONE FLASHERS INSTALLATION PROJECT**
 TRURO, MASSACHUSETTS

PREPARED FOR: **CAPE COD COMMISSION**
 3225 MAIN STREET
 BARNSTABLE, MA 02630

GPI Greenman-Pedersen, Inc.
 Engineers, Architects, Planners, Construction Engineers & Inspectors

800 South Main Street, Mansfield, MA 02048 Tel: (508) 339-9350
 61 Spit Brook Road, Suite 110, Nashua, NH 03060 Tel: (603) 891-2213
 105 Central Street, Suite 4100, Stoughton, MA 02980 Tel: (781) 279-5500
 Other Offices: Ft. Lauderdale, FL, MD, MI, NJ, NY, OH, PA, VA, VT, WA
<http://www.gpinet.com>

NO.	REVISION	DATE	DESIGN/DRWING BY	TITLE
A	MASSDOT COMMENTS	3/15/10	JKR	
B	FINAL DESIGN	4/16/10 DATE: 01/22/10		
C	MASSDOT COMMENTS	4/26/10 SCALE: 1" = 50'		
D	TMP COMMENTS	5/06/10 DRW NO: 09555		

FILE NAME: 05999_Bldg
 DRAWING NO: 1 OF 2

FLASHING HOURS OF OPERATION

7:45 - 8:45 AM
2:30 - 3:30 PM
MONDAY TO FRIDAY DURING NORMAL SCHOOL SCHEDULE

NOTE: FLASHERS SHALL NOT OPERATE ON SCHEDULED HOLIDAYS (VACATION, HOLIDAY, ETC.)


MAJOR ITEMS REQUIRED

QUANTITY	DESCRIPTION
2	POST MOUNTED CONTROLLER (FLASHER UNIT)
2	SERVICE CONNECTION
2	ILLUMINATED SCHOOL WARNING SIGN
2	10" SIGNAL POSTS, BASE, AND FND.

PLUS ALL MISCELLANEOUS EQUIPMENT AND MATERIAL NECESSARY TO PROVIDE A COMPLETE OPERATING TRAFFIC CONTROL SIGNAL.

CONDUIT DRIVEWAY TRENCH DETAIL

NOTE: FLOWABLE MIX TRENCH RECD ONLY IN AREAS OF EXIST. ROADWAY PAVEMENT THAT DO NOT REQUIRE FULL DEPTH CONSTRUCTION.

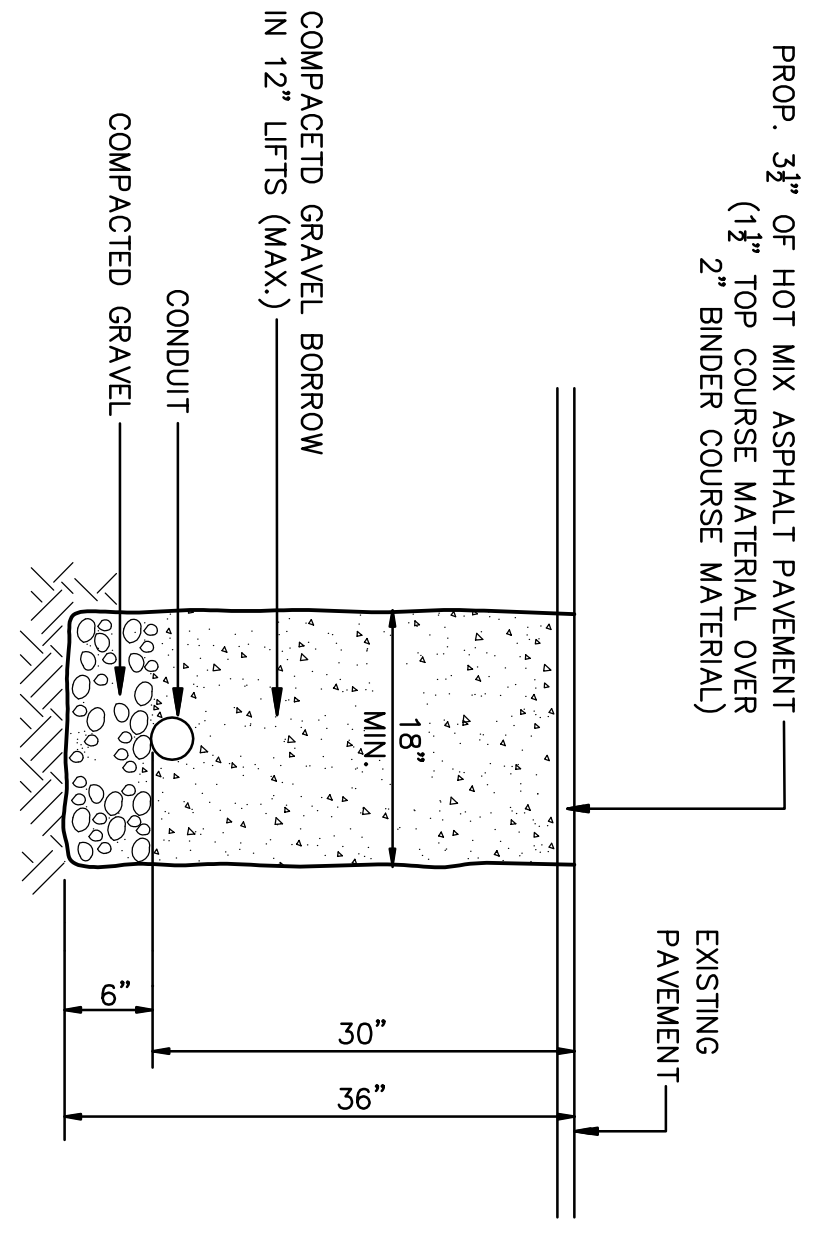

- NOTES:**
- EXISTING CONDITIONS INFORMATION IS BASED ON A VISUAL FIELD SURVEY PERFORMED BY GPI IN JANUARY 2010 AND GIS MAPPING DATA GATHERED BY THE OFFICE OF GEOGRAPHIC AND ENVIRONMENTAL INFORMATION (MASSGIS), COMMONWEALTH OF MASSACHUSETTS. FIELD SURVEY AND ENVIRONMENTAL AFFAIRS, GATHERED 1992-2005. NO ON-THE-GROUND INSTRUMENT SURVEY WAS PERFORMED.
 - WORK AT THIS LOCATION CONSISTS OF THE REMOVAL OF THE EXISTING PAVEMENT MARKINGS WHICH CONFLICT WITH THOSE SHOWN ABOVE AND AT OTHER SPECIFIED LOCATIONS. PAVEMENT MARKING REMOVAL SHALL BE IN ACCORDANCE WITH THE RELEVANT PORTIONS OF SECTION 850 OF THE MASSHIGHWAY STANDARD SPECIFICATIONS. PAVEMENT MARKING REMOVAL SHALL BE PERFORMED ON THE SAME DAY AS THE APPLICATION OF THE PROPOSED PAVEMENT MARKINGS.
 - RETAIN AND PROTECT ALL EXISTING SIGNS UNLESS OTHERWISE NOTED