

Architectural  
Design  
Incorporated

62 Route 6A  
Orleans, Massachusetts 02653  
tel. 508 255-0606 fax. 508 255-0606

**BARNSTABLE  
HEALTH FACILITY**


Date: Revision:

©Architectural Design Incorporated 2011

**SPRINKLER  
1ST FLOOR  
PLAN**


Date: July 11, 2011  
Project: 0902.00  
Scale: 1/4"=1'-0"  
Drawn: RCV

**SK9**

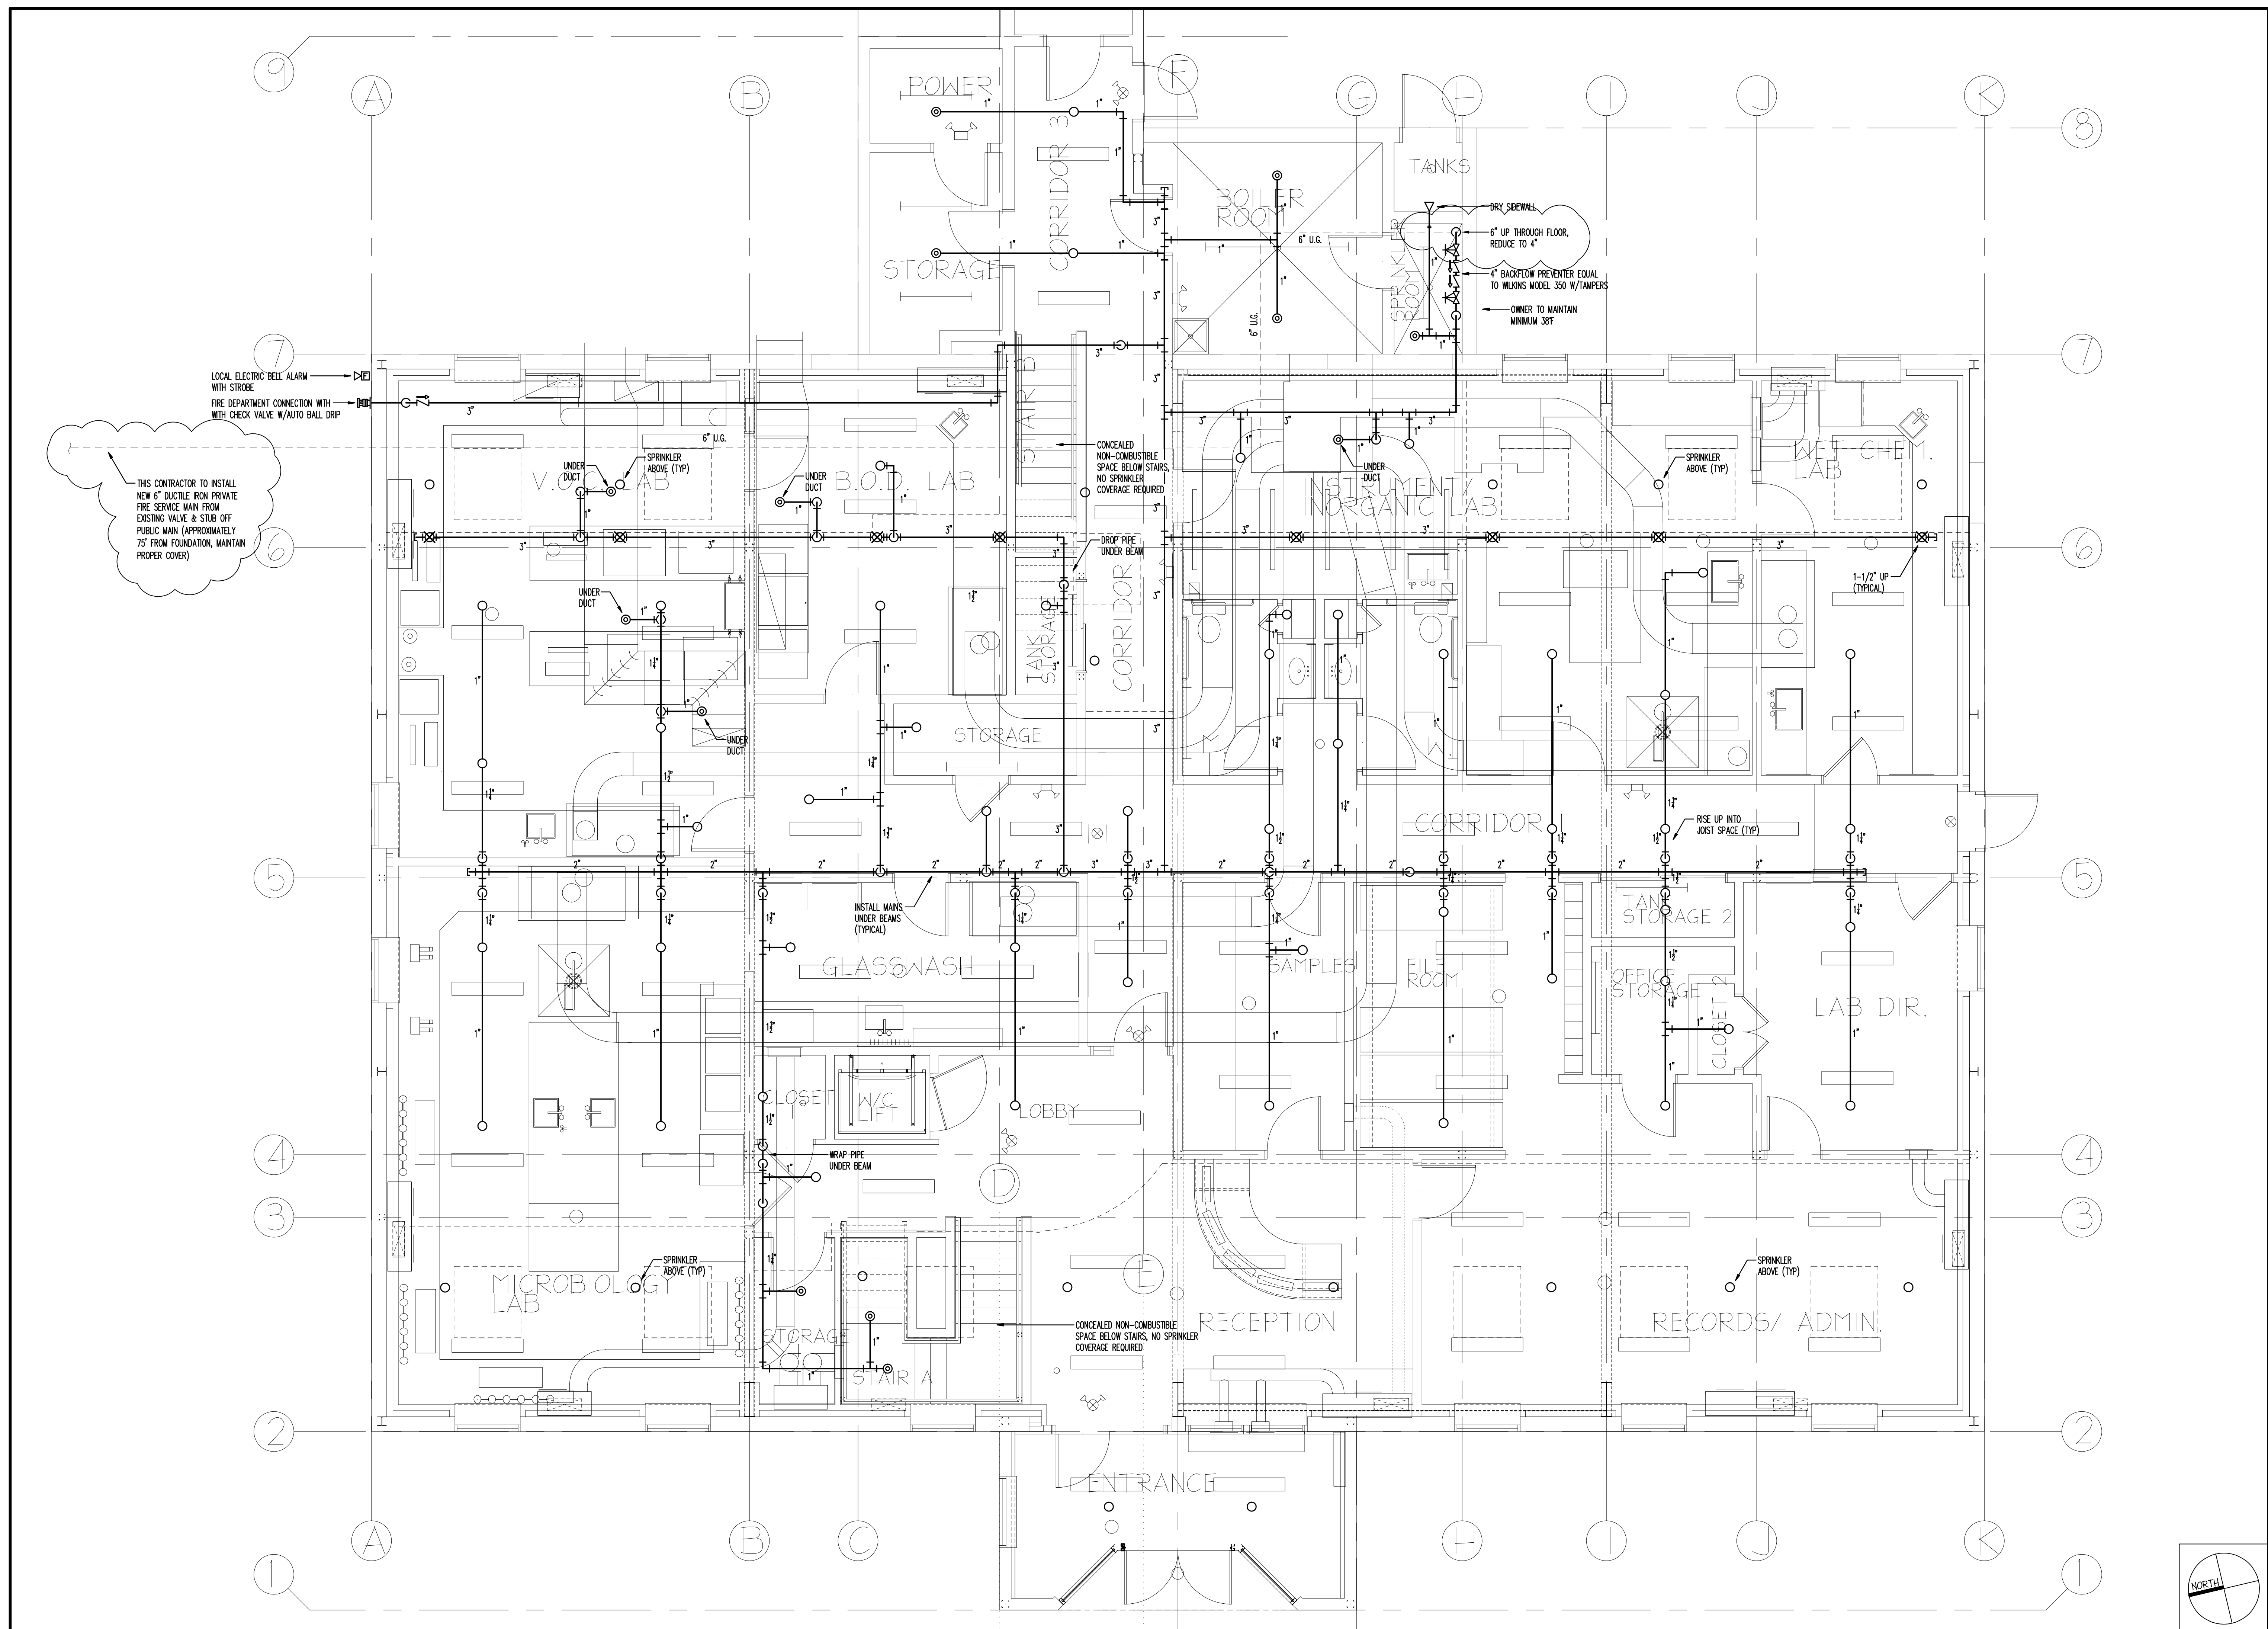

7  
LOCAL ELECTRIC BELL ALARM WITH STROBE  
FIRE DEPARTMENT CONNECTION WITH CHECK VALVE W/AUTO BALL DRIP

6  
THIS CONTRACTOR TO INSTALL NEW 6" DUCTILE IRON PRIVATE FIRE SERVICE MAIN FROM EXISTING VALVE & STUB OFF PUBLIC MAIN (APPROXIMATELY 75' FROM FOUNDATION, MAINTAIN PROPER COVER)

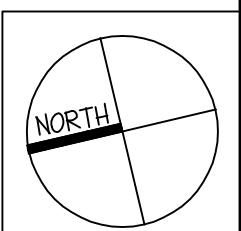



Architectural  
Design  
Incorporated

62 Route 6A  
Orleans, Massachusetts 02653  
Tel. 508 255-0606 Fax. 508 255-0608

BARNSTABLE  
HEALTH FACILITY



Date: Revision:

Architectural Design Incorporated 2011

SPRINKLER  
2ND FLOOR  
PLAN

Date: July 6, 2009  
Project: 0902.00  
Scale: 1/4"=1'-0"  
Drawn: RCY

FP.2

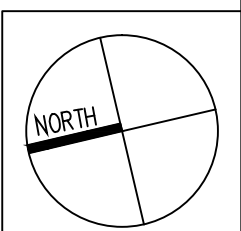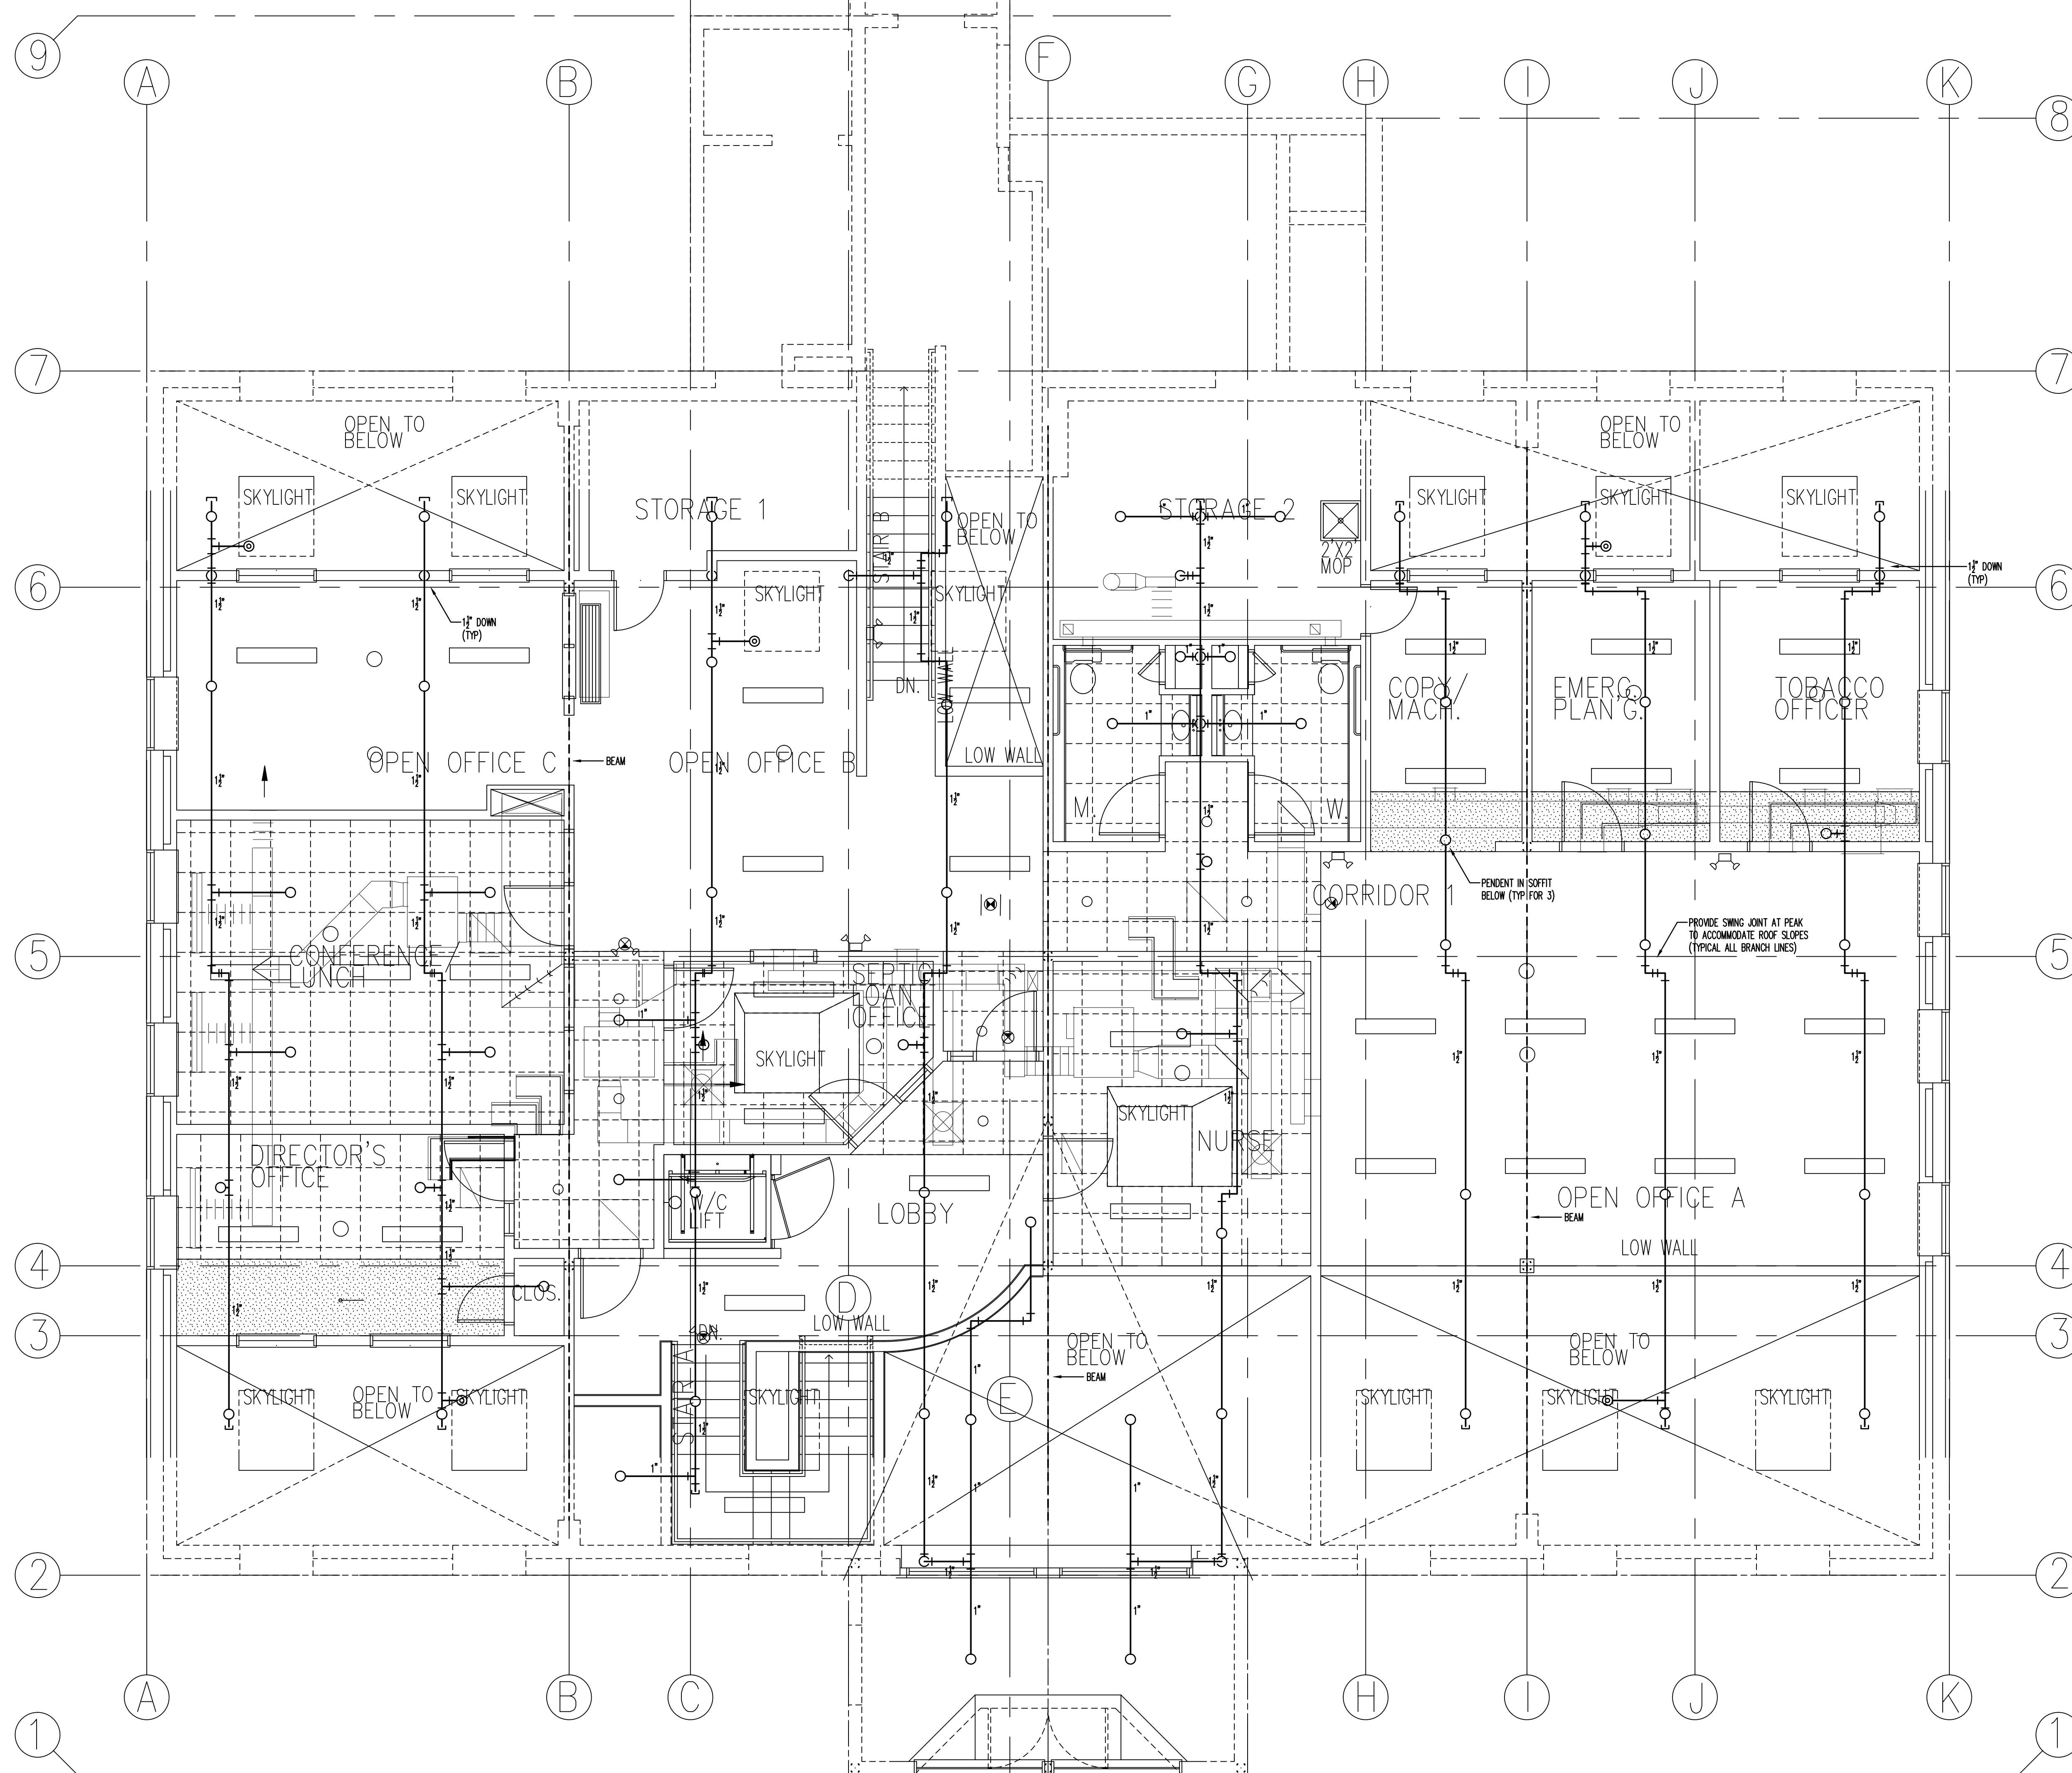

CONSTRUCTION SET 04/15/11