


TAX DISTRICT	(55) BARNSTABLE	AMOUNT	CBA	AREA	WORK ORDER
LOCATION		3195 MAIN ST.	BARNSTABLE COURTHOUSE		

SKETCH

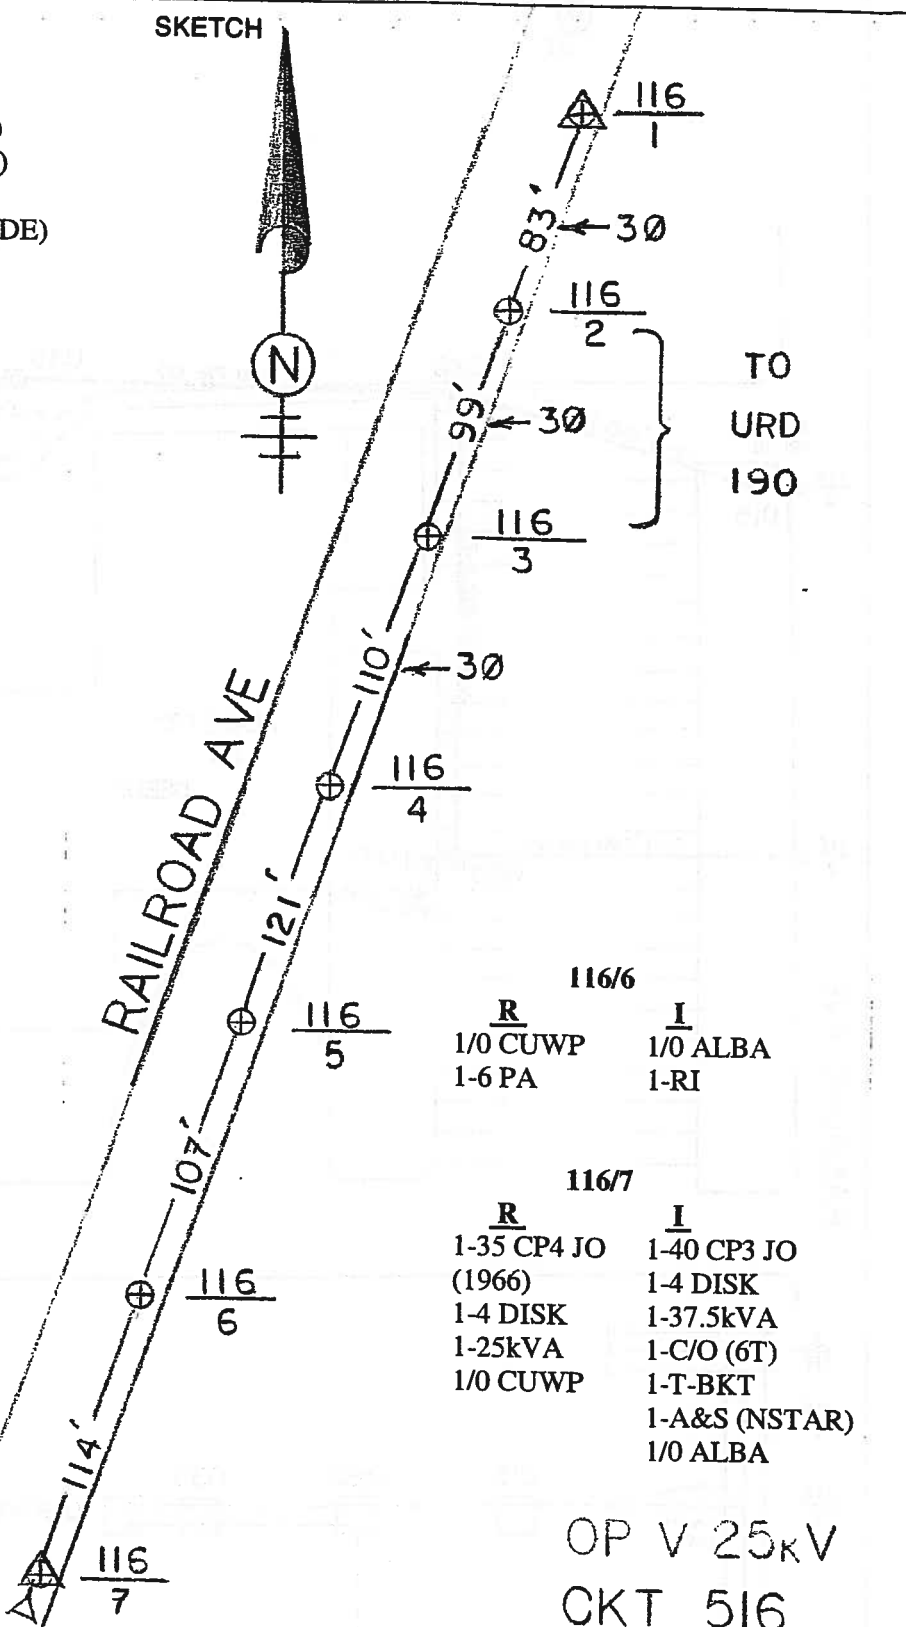

116/1
R 3-167kVA SD
 3-C/O
 #4 CUWP
 1/0 ALCA
 3-4 DISK
I 1-50kVA (6T)
 (this cust only)
 3-C/O (15T)
 1-8 PA (DBL DE)
 3-4 DISK
 1/0 ALBA

116/2
R 1-6 PA
 2-PI
 1-50kVA
 1-C/O
 #4 CUWP
 1/0 ALCA
I 1-8 PA
 2-PI
 1/0 ALBA
 3Ø RISER

116/3
R 1-8 PA
 #4 CUWP
I 1-3/Ø BKT
 1/0 ALBA

116/4
R 1-35 CP4 JO (1944)
 1-6 PAD
 7-PI
 1-C/O
 4-4 DISK
 P to P
 #4 CUWP
I 1-40 CP3 JO
 1-8 PAD
 4-4 DISK
 1-PI
 1/0ALCA
 1-C/O (10T)

116/5
R 1-35 CP4 JO (1946)
 1-8 PAD
 2-PI
 P to P
 1/0 CUWP
I 1-40 CP3 JO
 1-RI
 1/0 ALBA

116/6
R 1/0 CUWP
 1-6 PA
I 1/0 ALBA
 1-RI

116/7
R 1-35 CP4 JO (1966)
 1-4 DISK
 1-25kVA
 1/0 CUWP
I 1-40 CP3 JO
 1-4 DISK
 1-37.5kVA
 1-C/O (6T)
 1-T-BKT
 1-A&S (NSTAR)
 1/0 ALBA





OP V 25kV
 CKT 516

605 NO.	TEL. BILL. INFO.	TRANSF. REQ.	
PREPARED BY RON EDILSON	DATE 03/5/09	APPROVED BY	DATE
COMPLETED BY	DATE STARTED	DATE COMPLETED	
CROSS REFERENCE	REG. NO. 1697258		

REGISTRY OF DEEDS
BARNSTABLE (55)
CKT 516
OP VOLT 25kV
WO 1697258

03-13-09 RLE

SUPERIOR
COURT

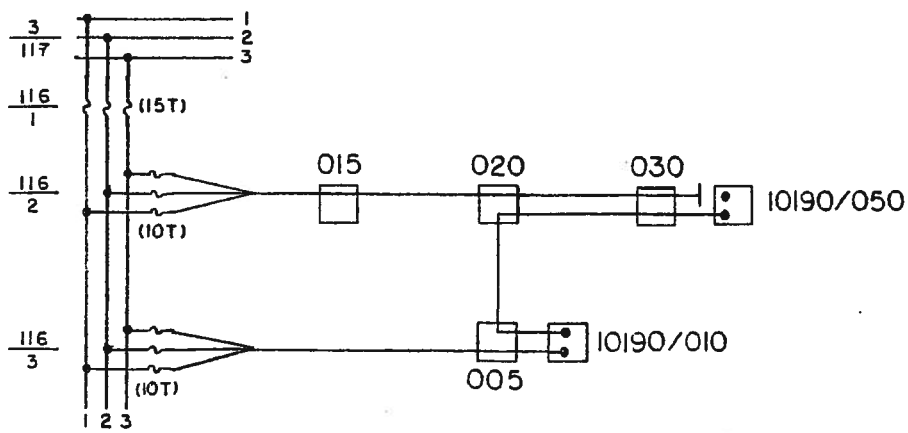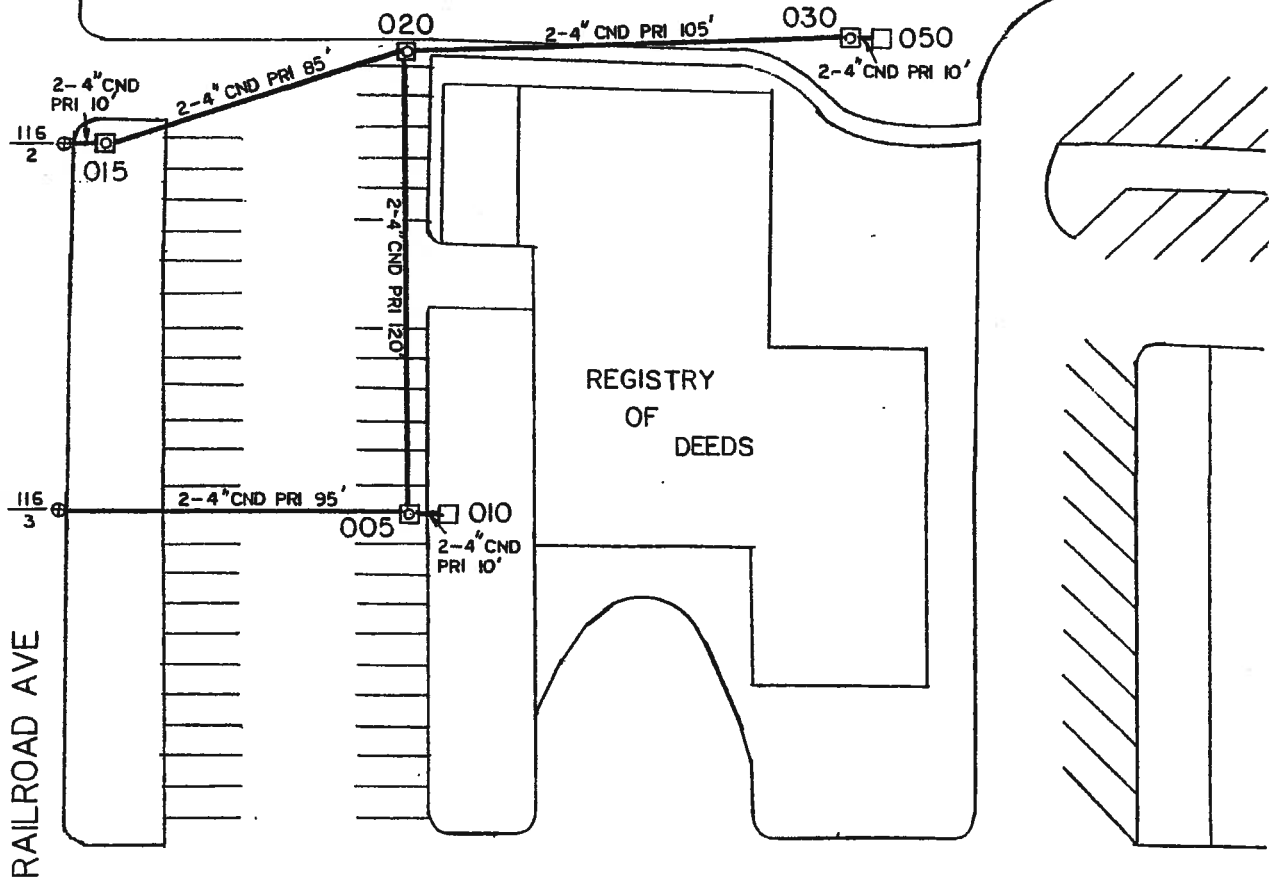

10190